




BASEMENT AND GROUND FLOOR

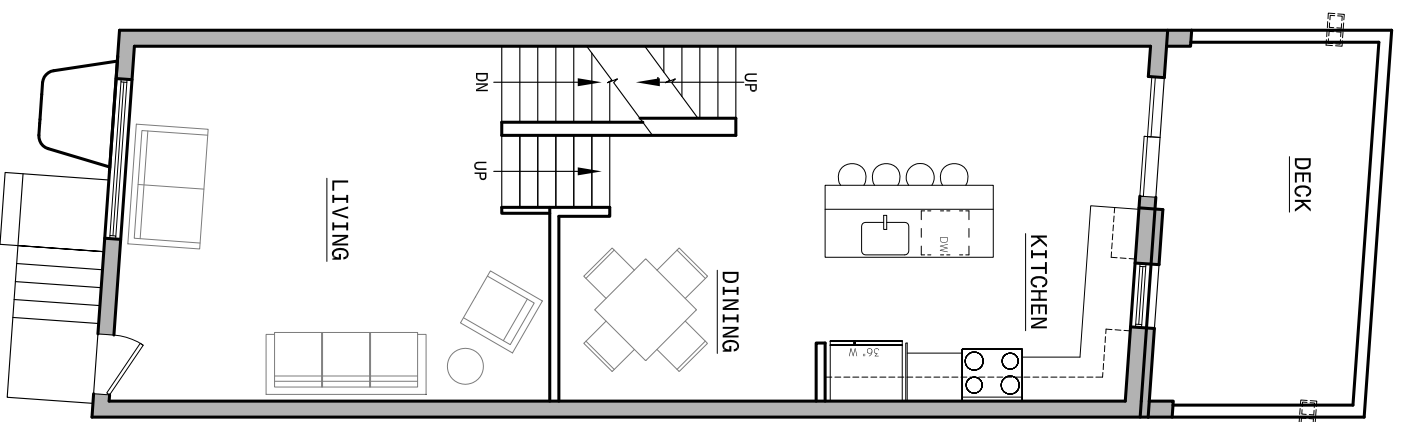


MAIN AND FIRST FLOOR

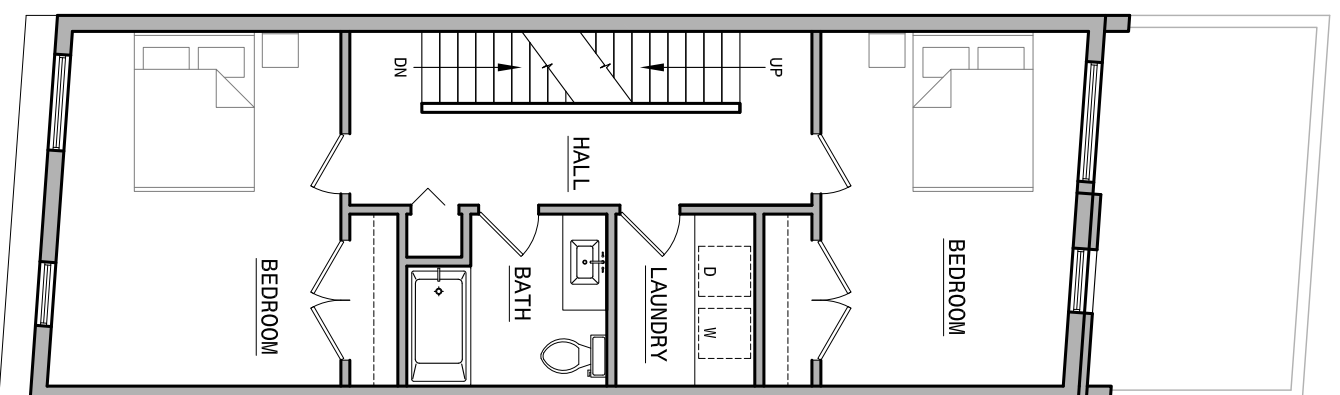

SECOND FLOOR

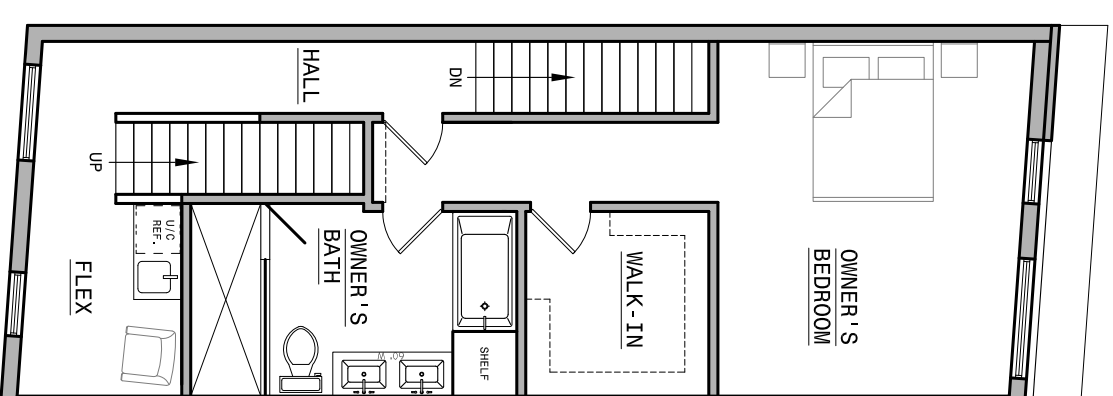

THIRD FLOOR

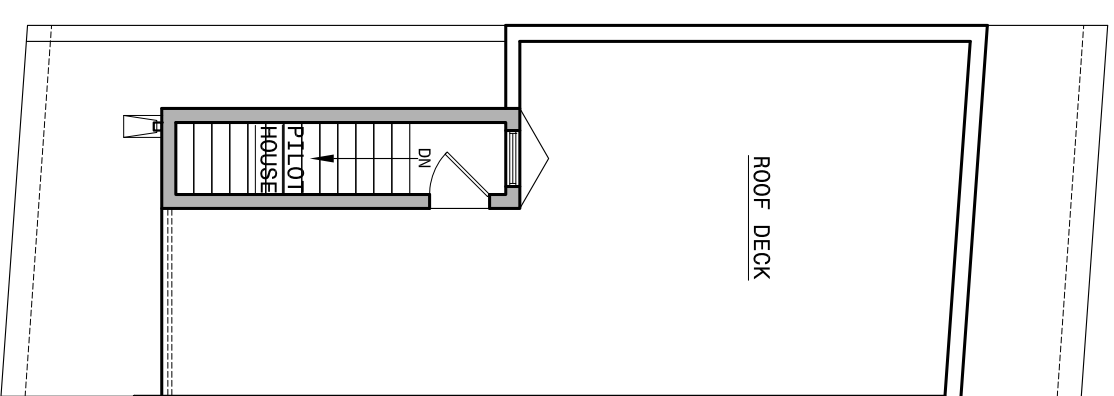

ROOF



KJO ARCHITECTURE, LLC
 2424 E. YORK ST. S110
 PHILADELPHIA, PA 19125
 P: 215.278.2245 F: 215.359.0603
 WWW.KJOARCHITECTURE.COM

©2014 KJO ARCHITECTURE, LLC.

1224-32 N. MASCHER ST.

PHILADELPHIA, PA 19122
 (5) SINGLE FAMILY DWELLINGS,
 3 BED, 3 BATH, 2200 FT²

FLOOR PLAN (TYPICAL UNIT)

SCALE: $\frac{3}{8}$ " = 1'

ISSUED FOR: MARKETING

DATE: 12.31.2014

DRAWING NO.

MK1