




BASEMENT

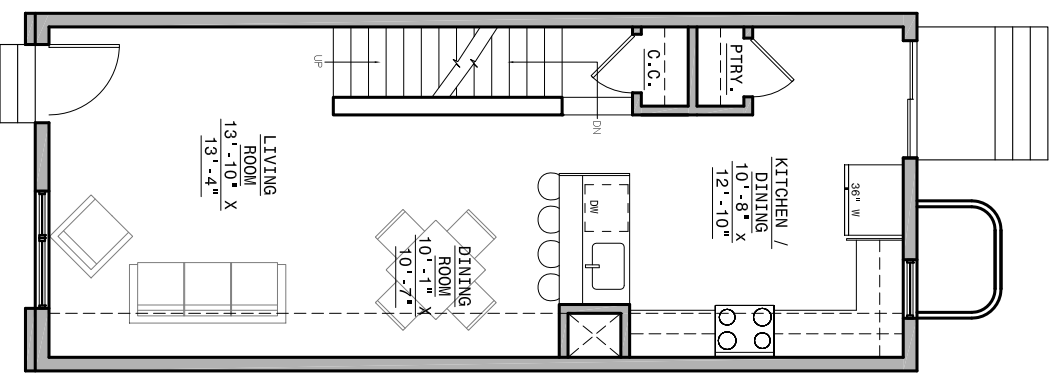


FIRST FLOOR

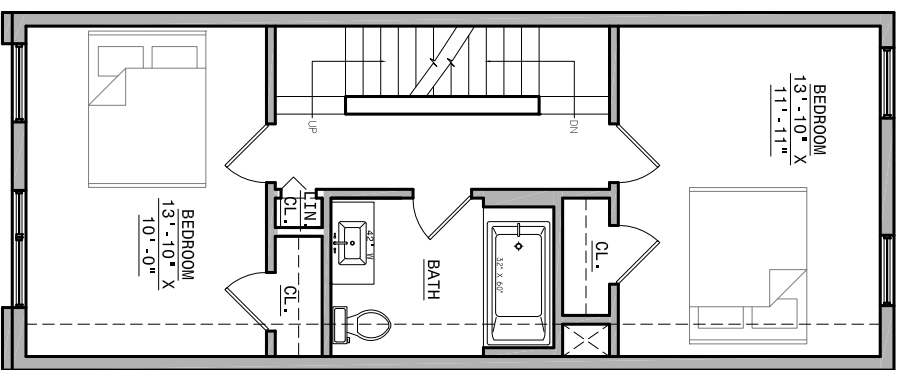

SECOND FLOOR

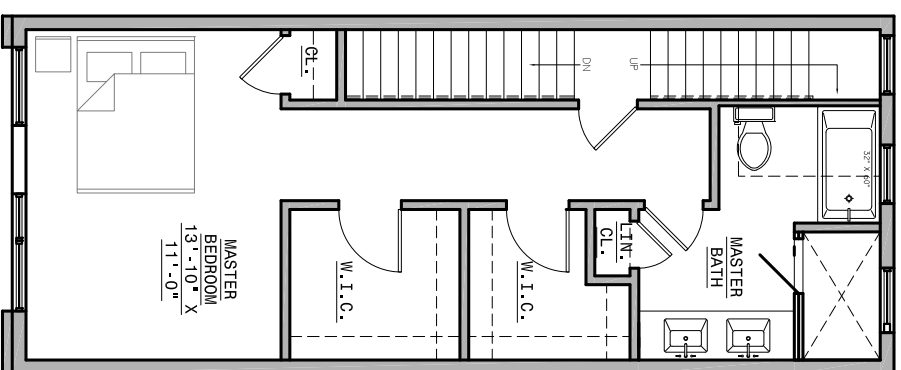

THIRD FLOOR

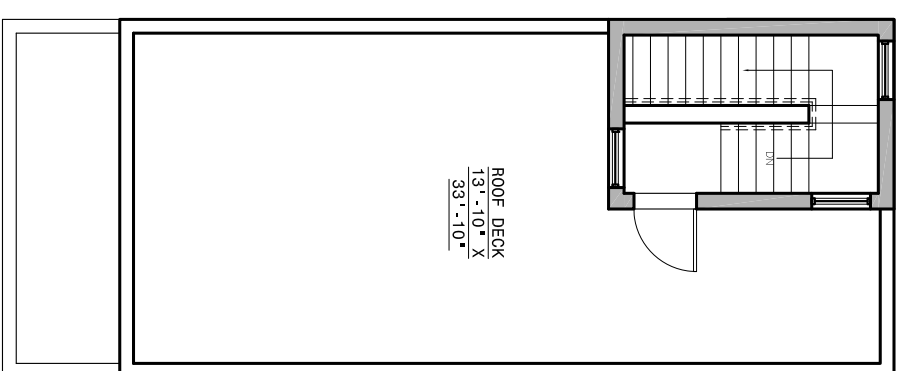

ROOF DECK



ELEVATION



KJO ARCHITECTURE, LLC
2424 E. YORK ST. S112
PHILADELPHIA, PA 19125
P: 215.292.1355 F: 215.359.0603
WWW.KJOARCHITECTURE.COM

©2012 KJO ARCHITECTURE, LLC.

2441-43 CORAL ST.

PHILADELPHIA, PA 19125 - (2) S.F.D.

PLANS AND ELEVATION

SCALE: 1/8"=1'-0"

ISSUED FOR: PREDESIGN

DATE: 09.19.13

DRAWING NO.

SK-1